




MURO M1 y M2

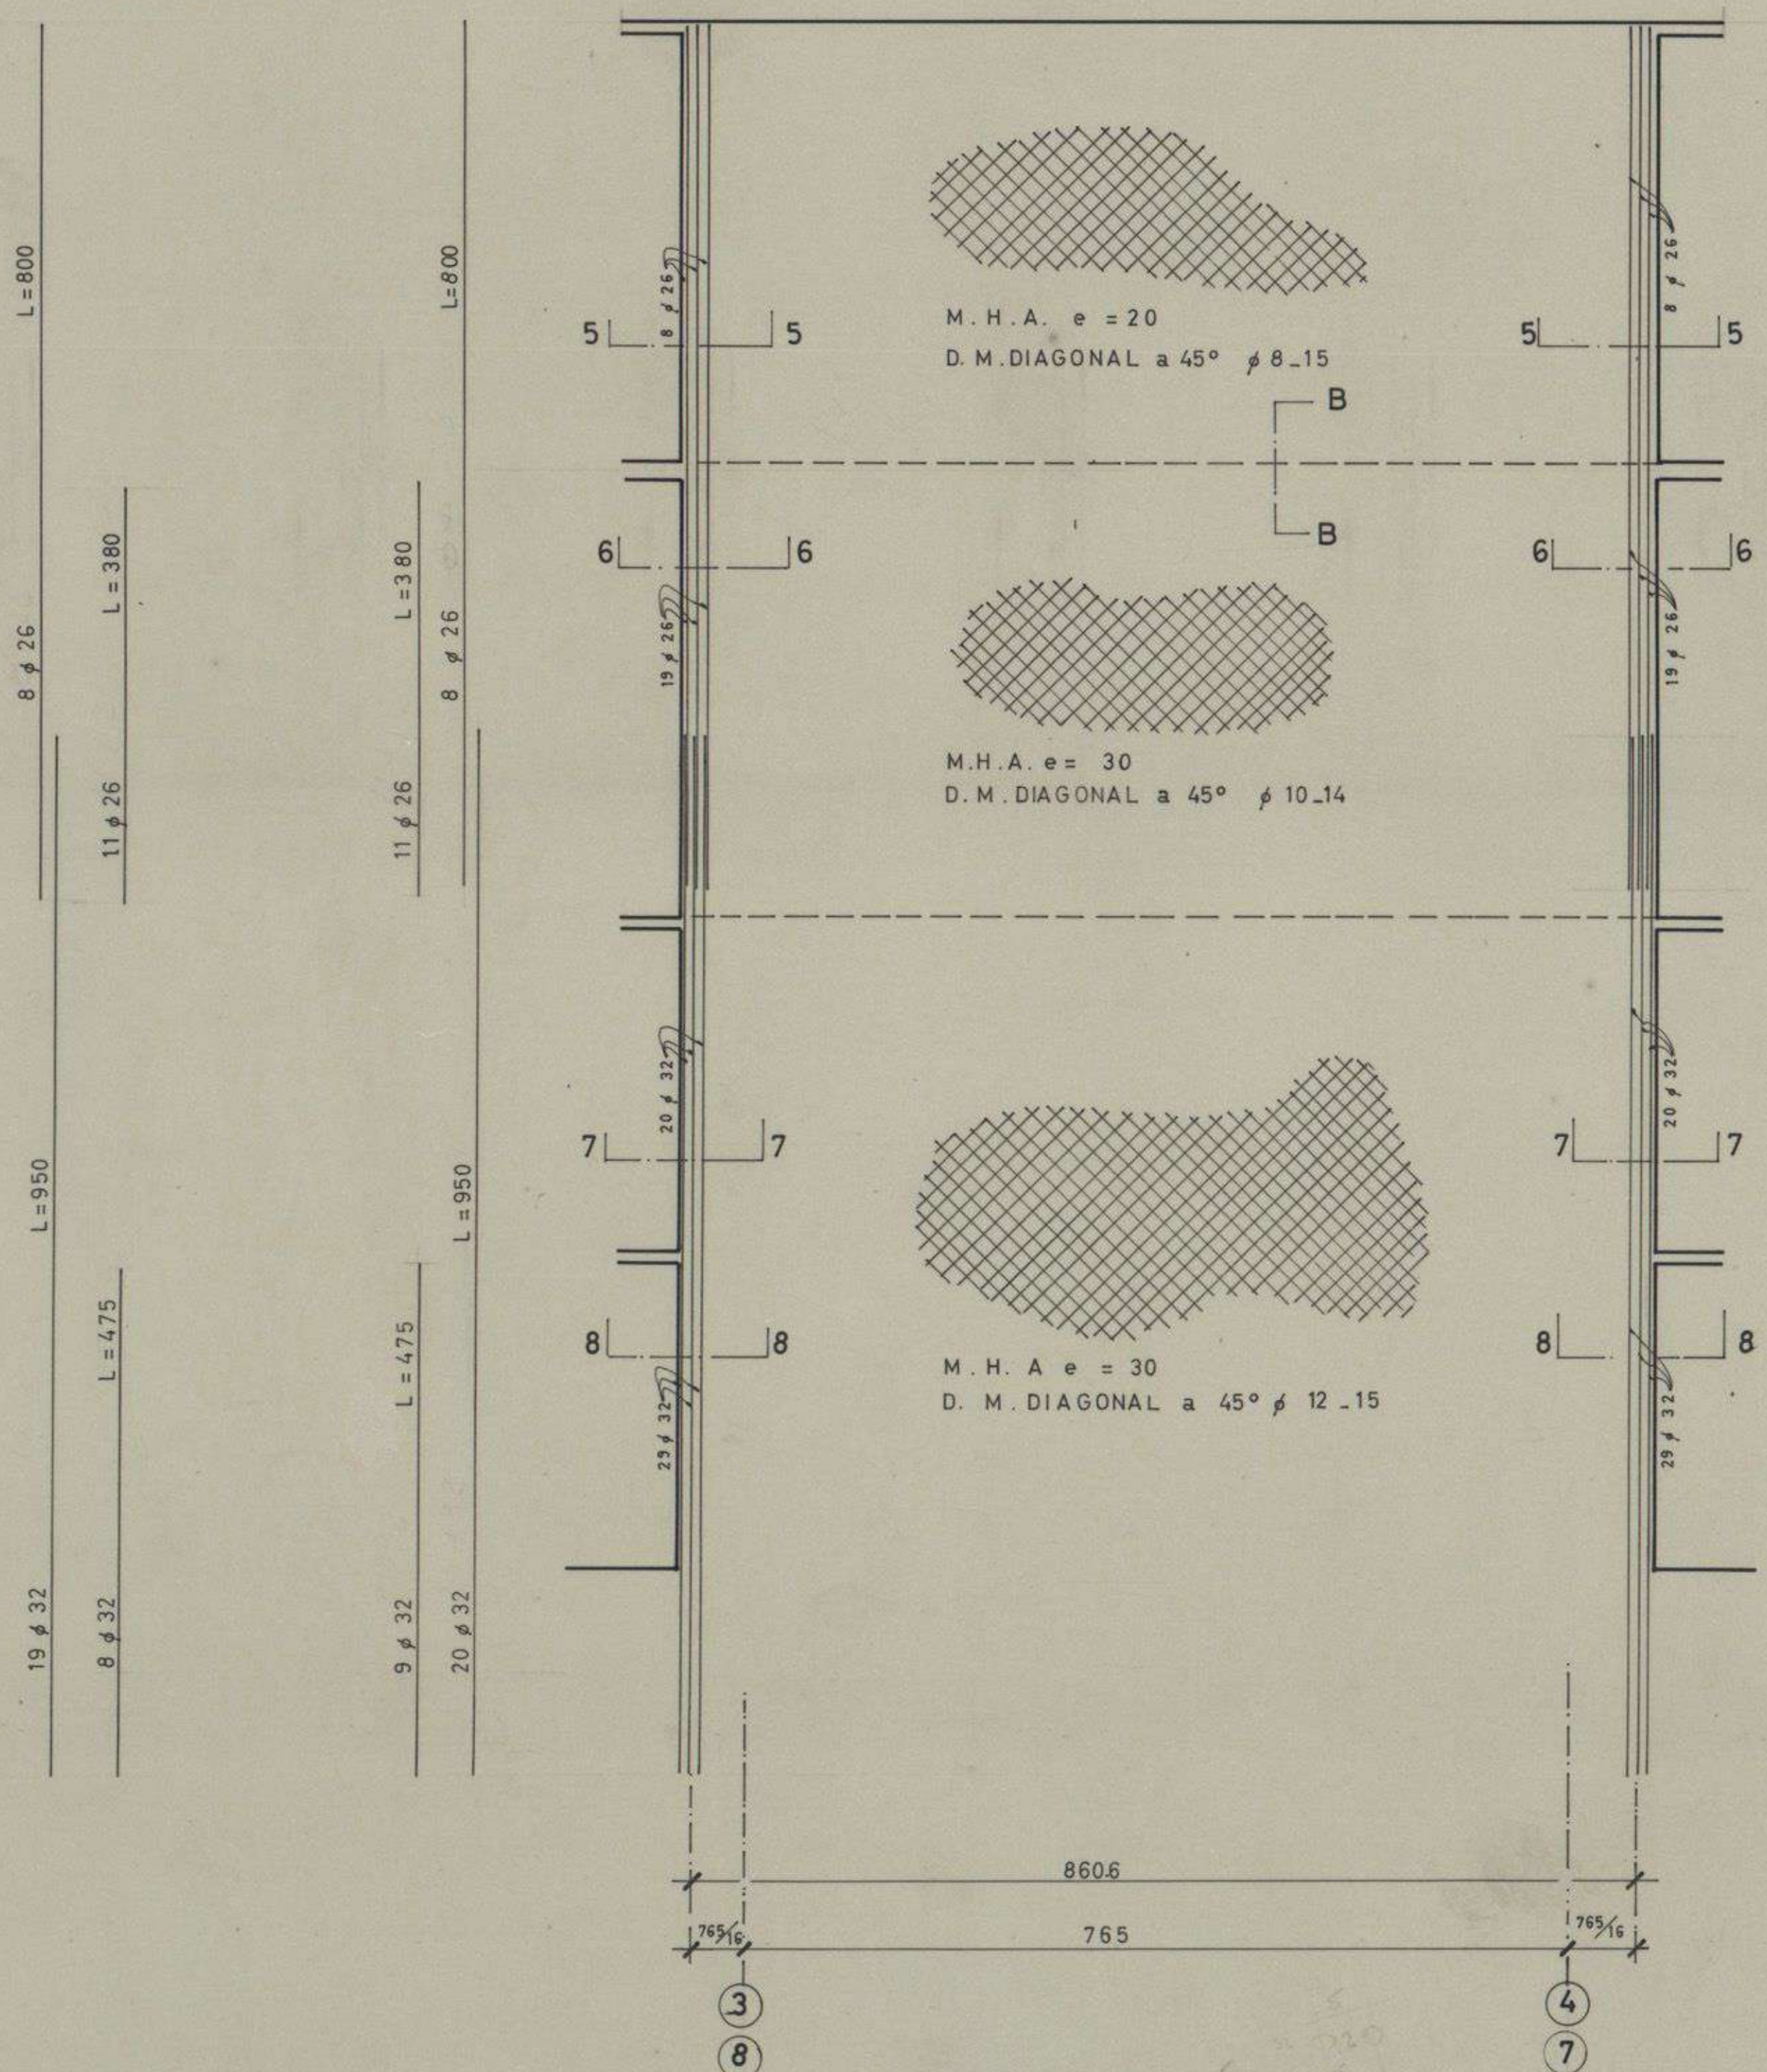

MURO M3 y M4

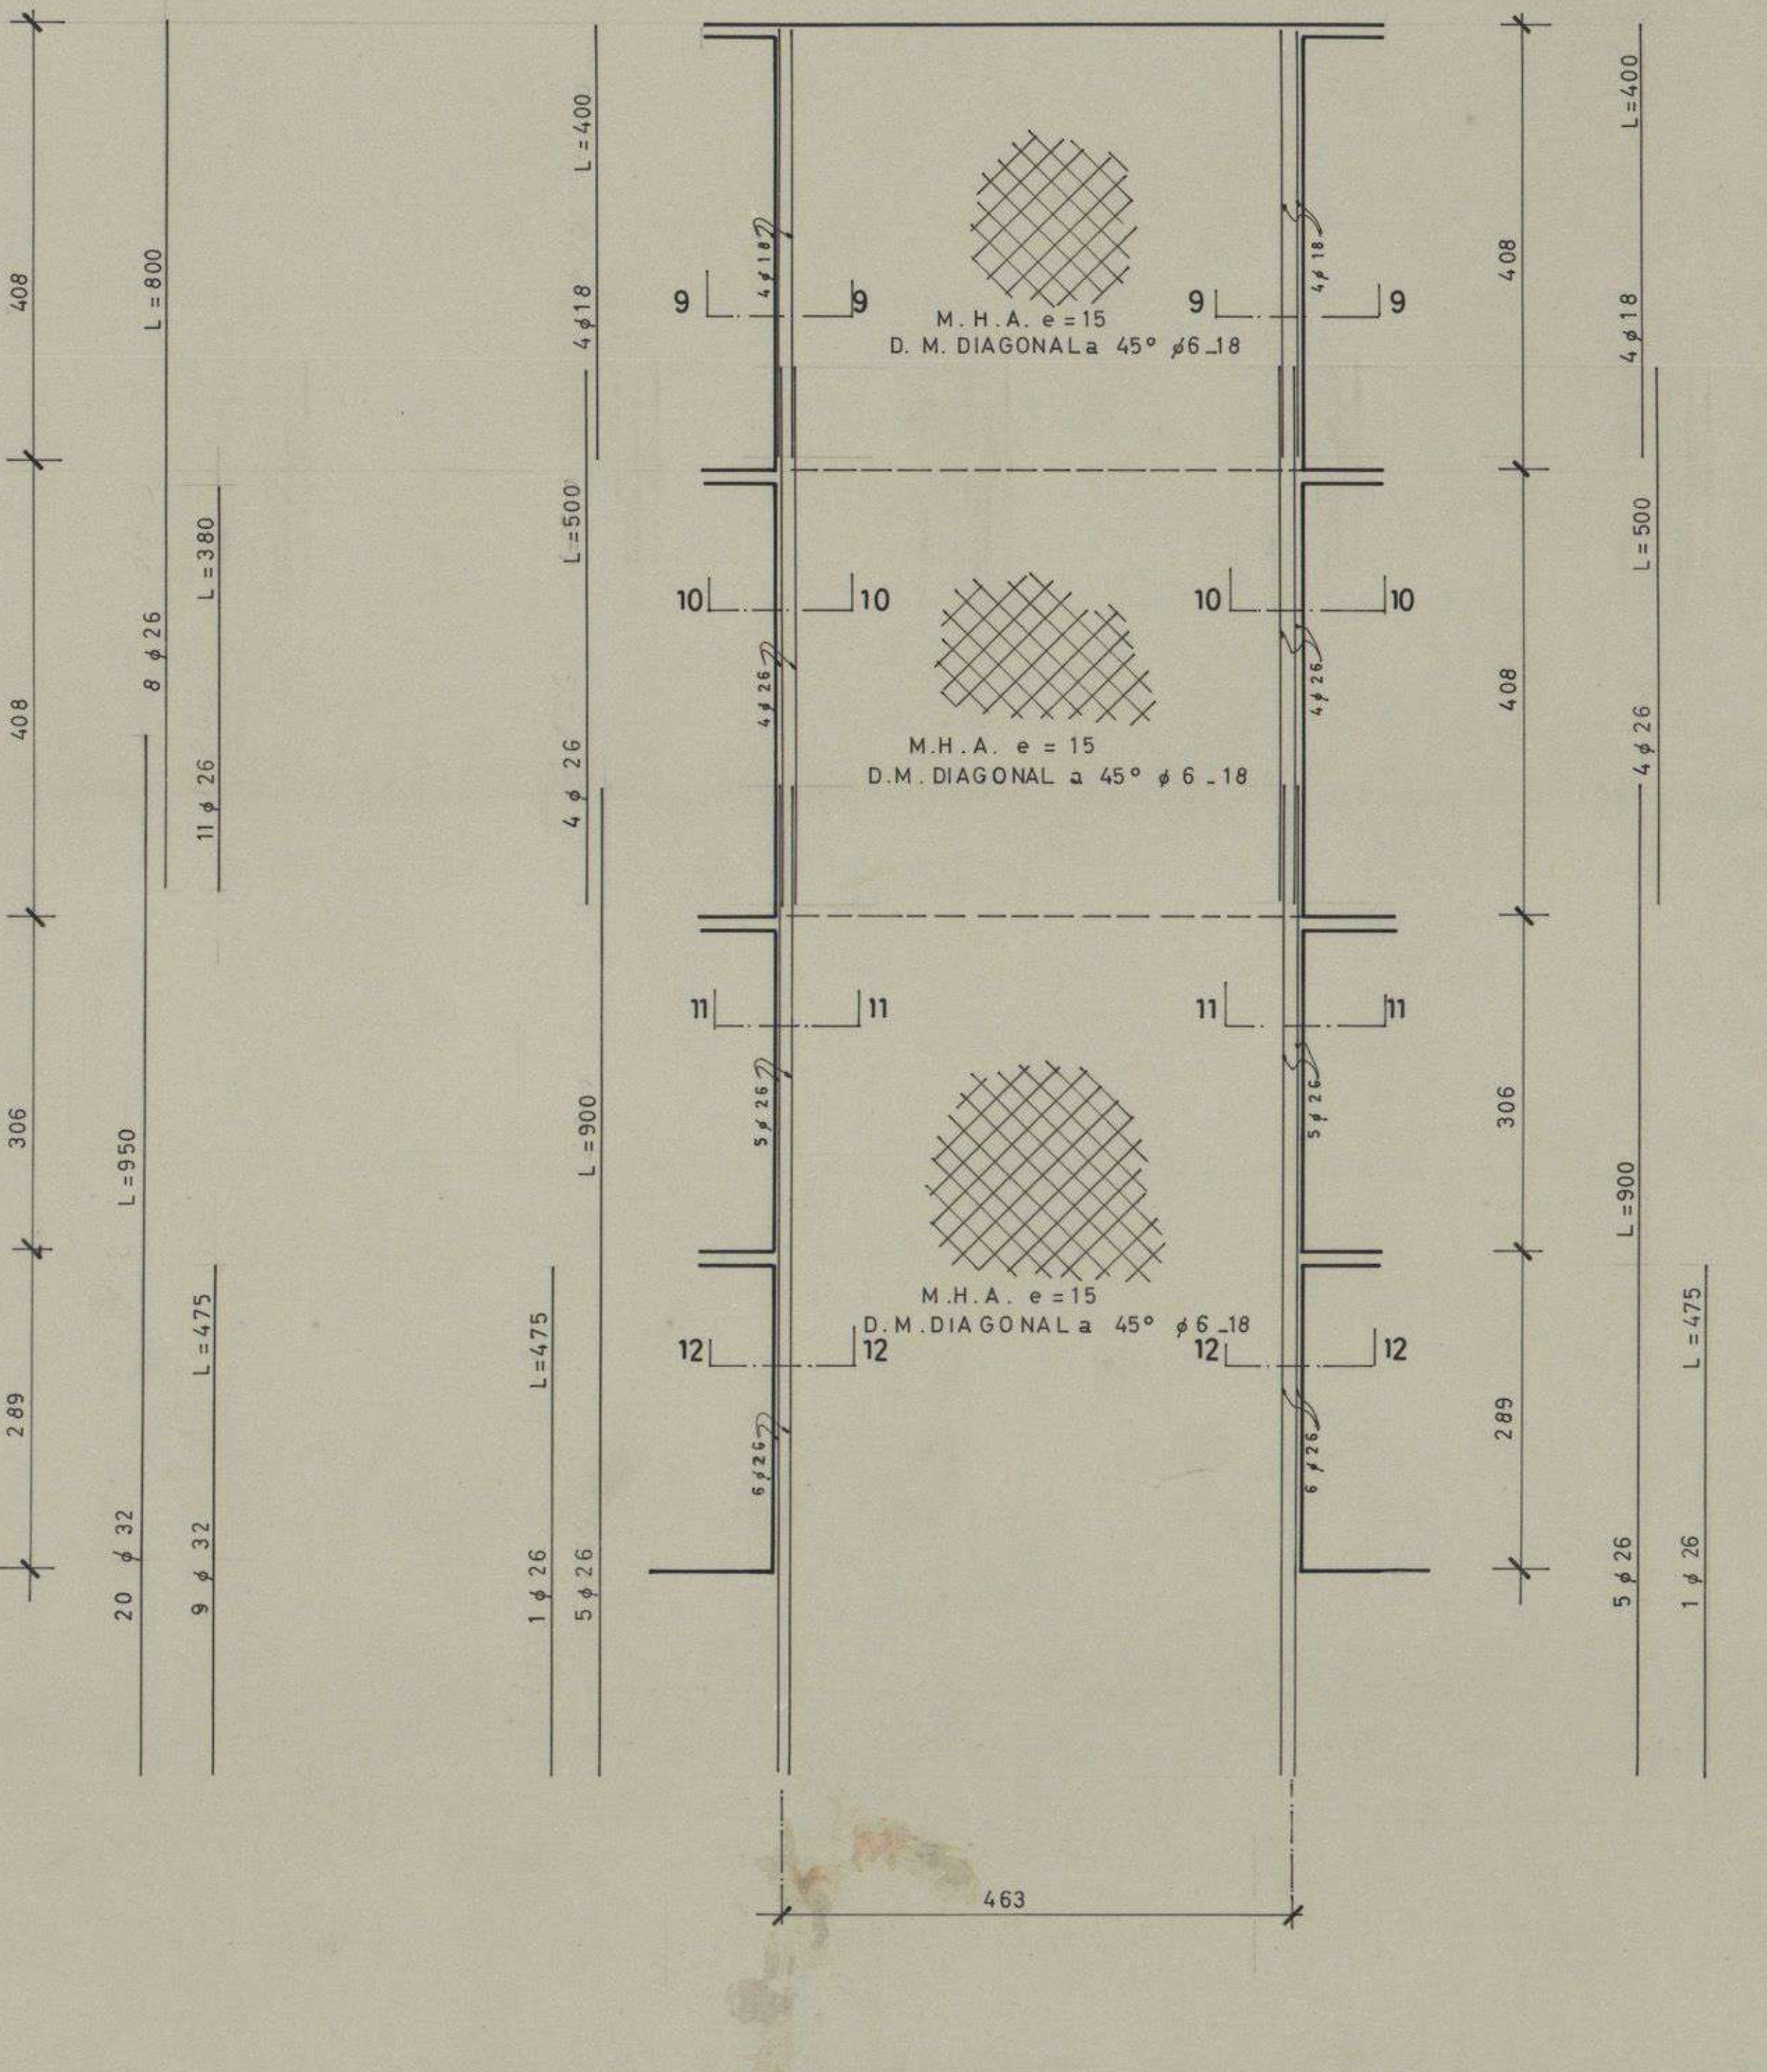

MURO M5

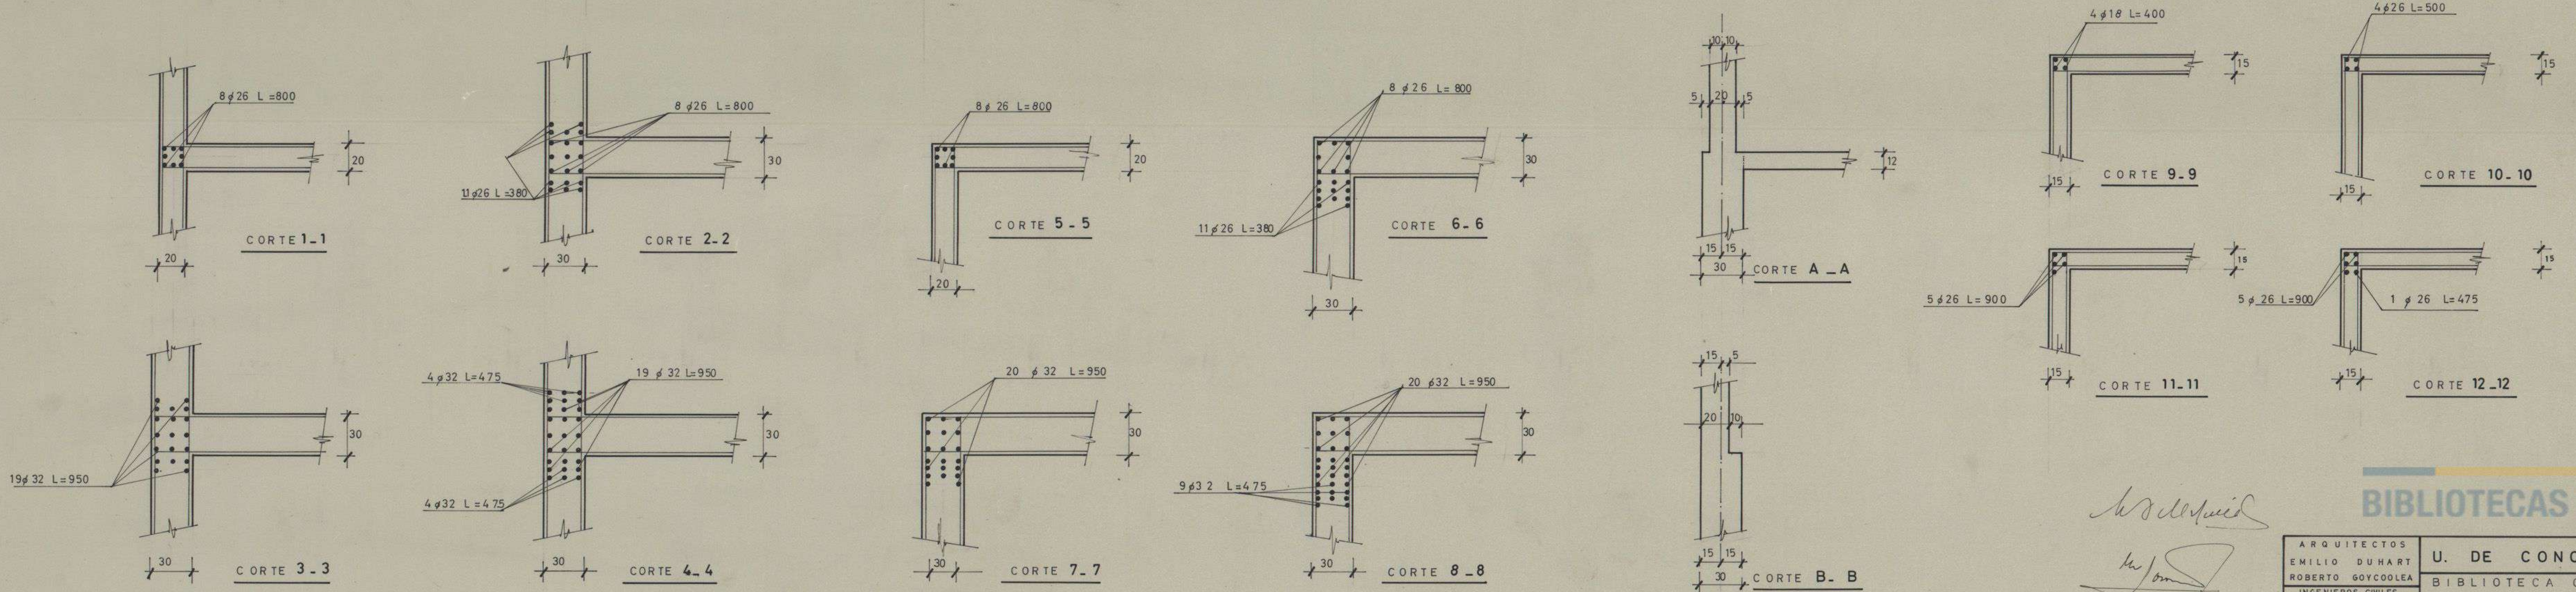

Handwritten signatures and initials.

BIBLIOTECAS UdeC

ARQUITECTOS EMILIO DUHART ROBERTO GOYCOOLEA INGENIEROS CIVILES SERGIO VILLAFANE R. MARIO OLAVARRIA ALVARO PULGAR DIBUJANTE MIGUEL DEL VALLE	U. DE CONCEPCION BIBLIOTECA CENTRAL DETALLE DE MUROS PLANO N° 250-1 P26 ABRIL 1969 ESC. 1:50, 1:20
---	--

CT MEC VPRO 025 W4-004 691 REC DREKIN/A-W-APRO-058