


13

DETALLES DE VIGAS Pos 223 a 261

*Alberto Covarrubias*

ALBERTO COVARRUBIAS P  
CARLOS INFANTE C  
Ingenieros Consultores

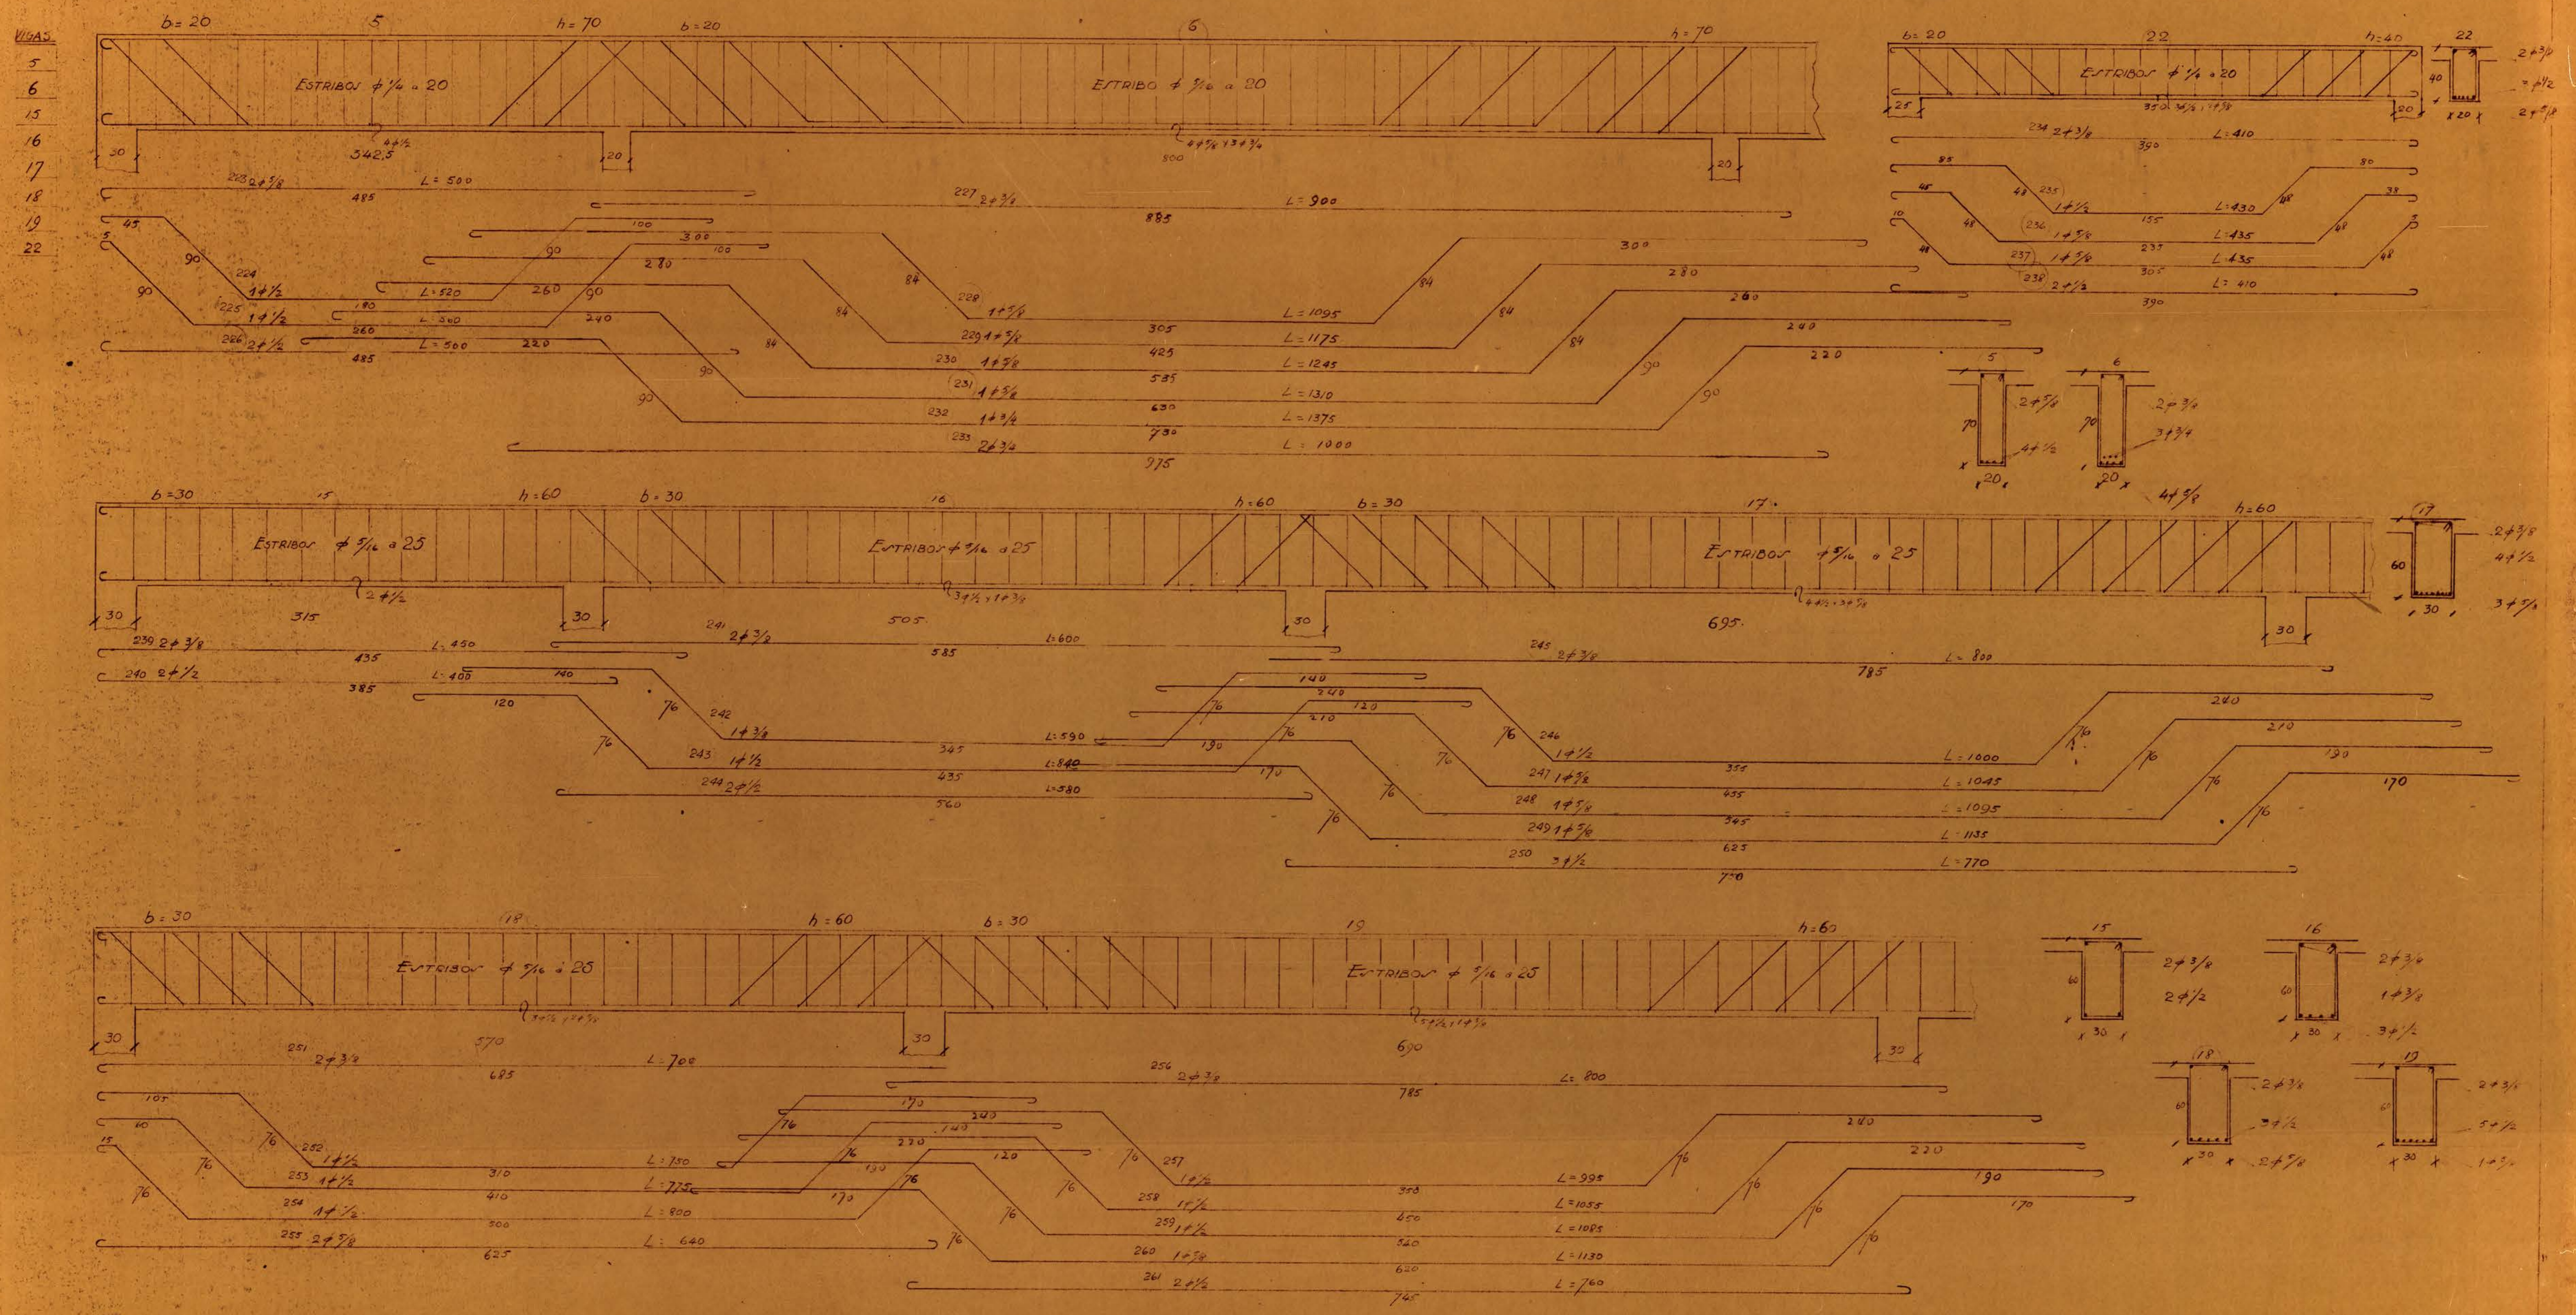

F6