


116  
 119  
 122  
 138  
 96  
 99  
 89  
 88  
 68  
 224  
 189  
 224  
 2  
 55  
 68  
 27  
 4  
 96  
 5x77

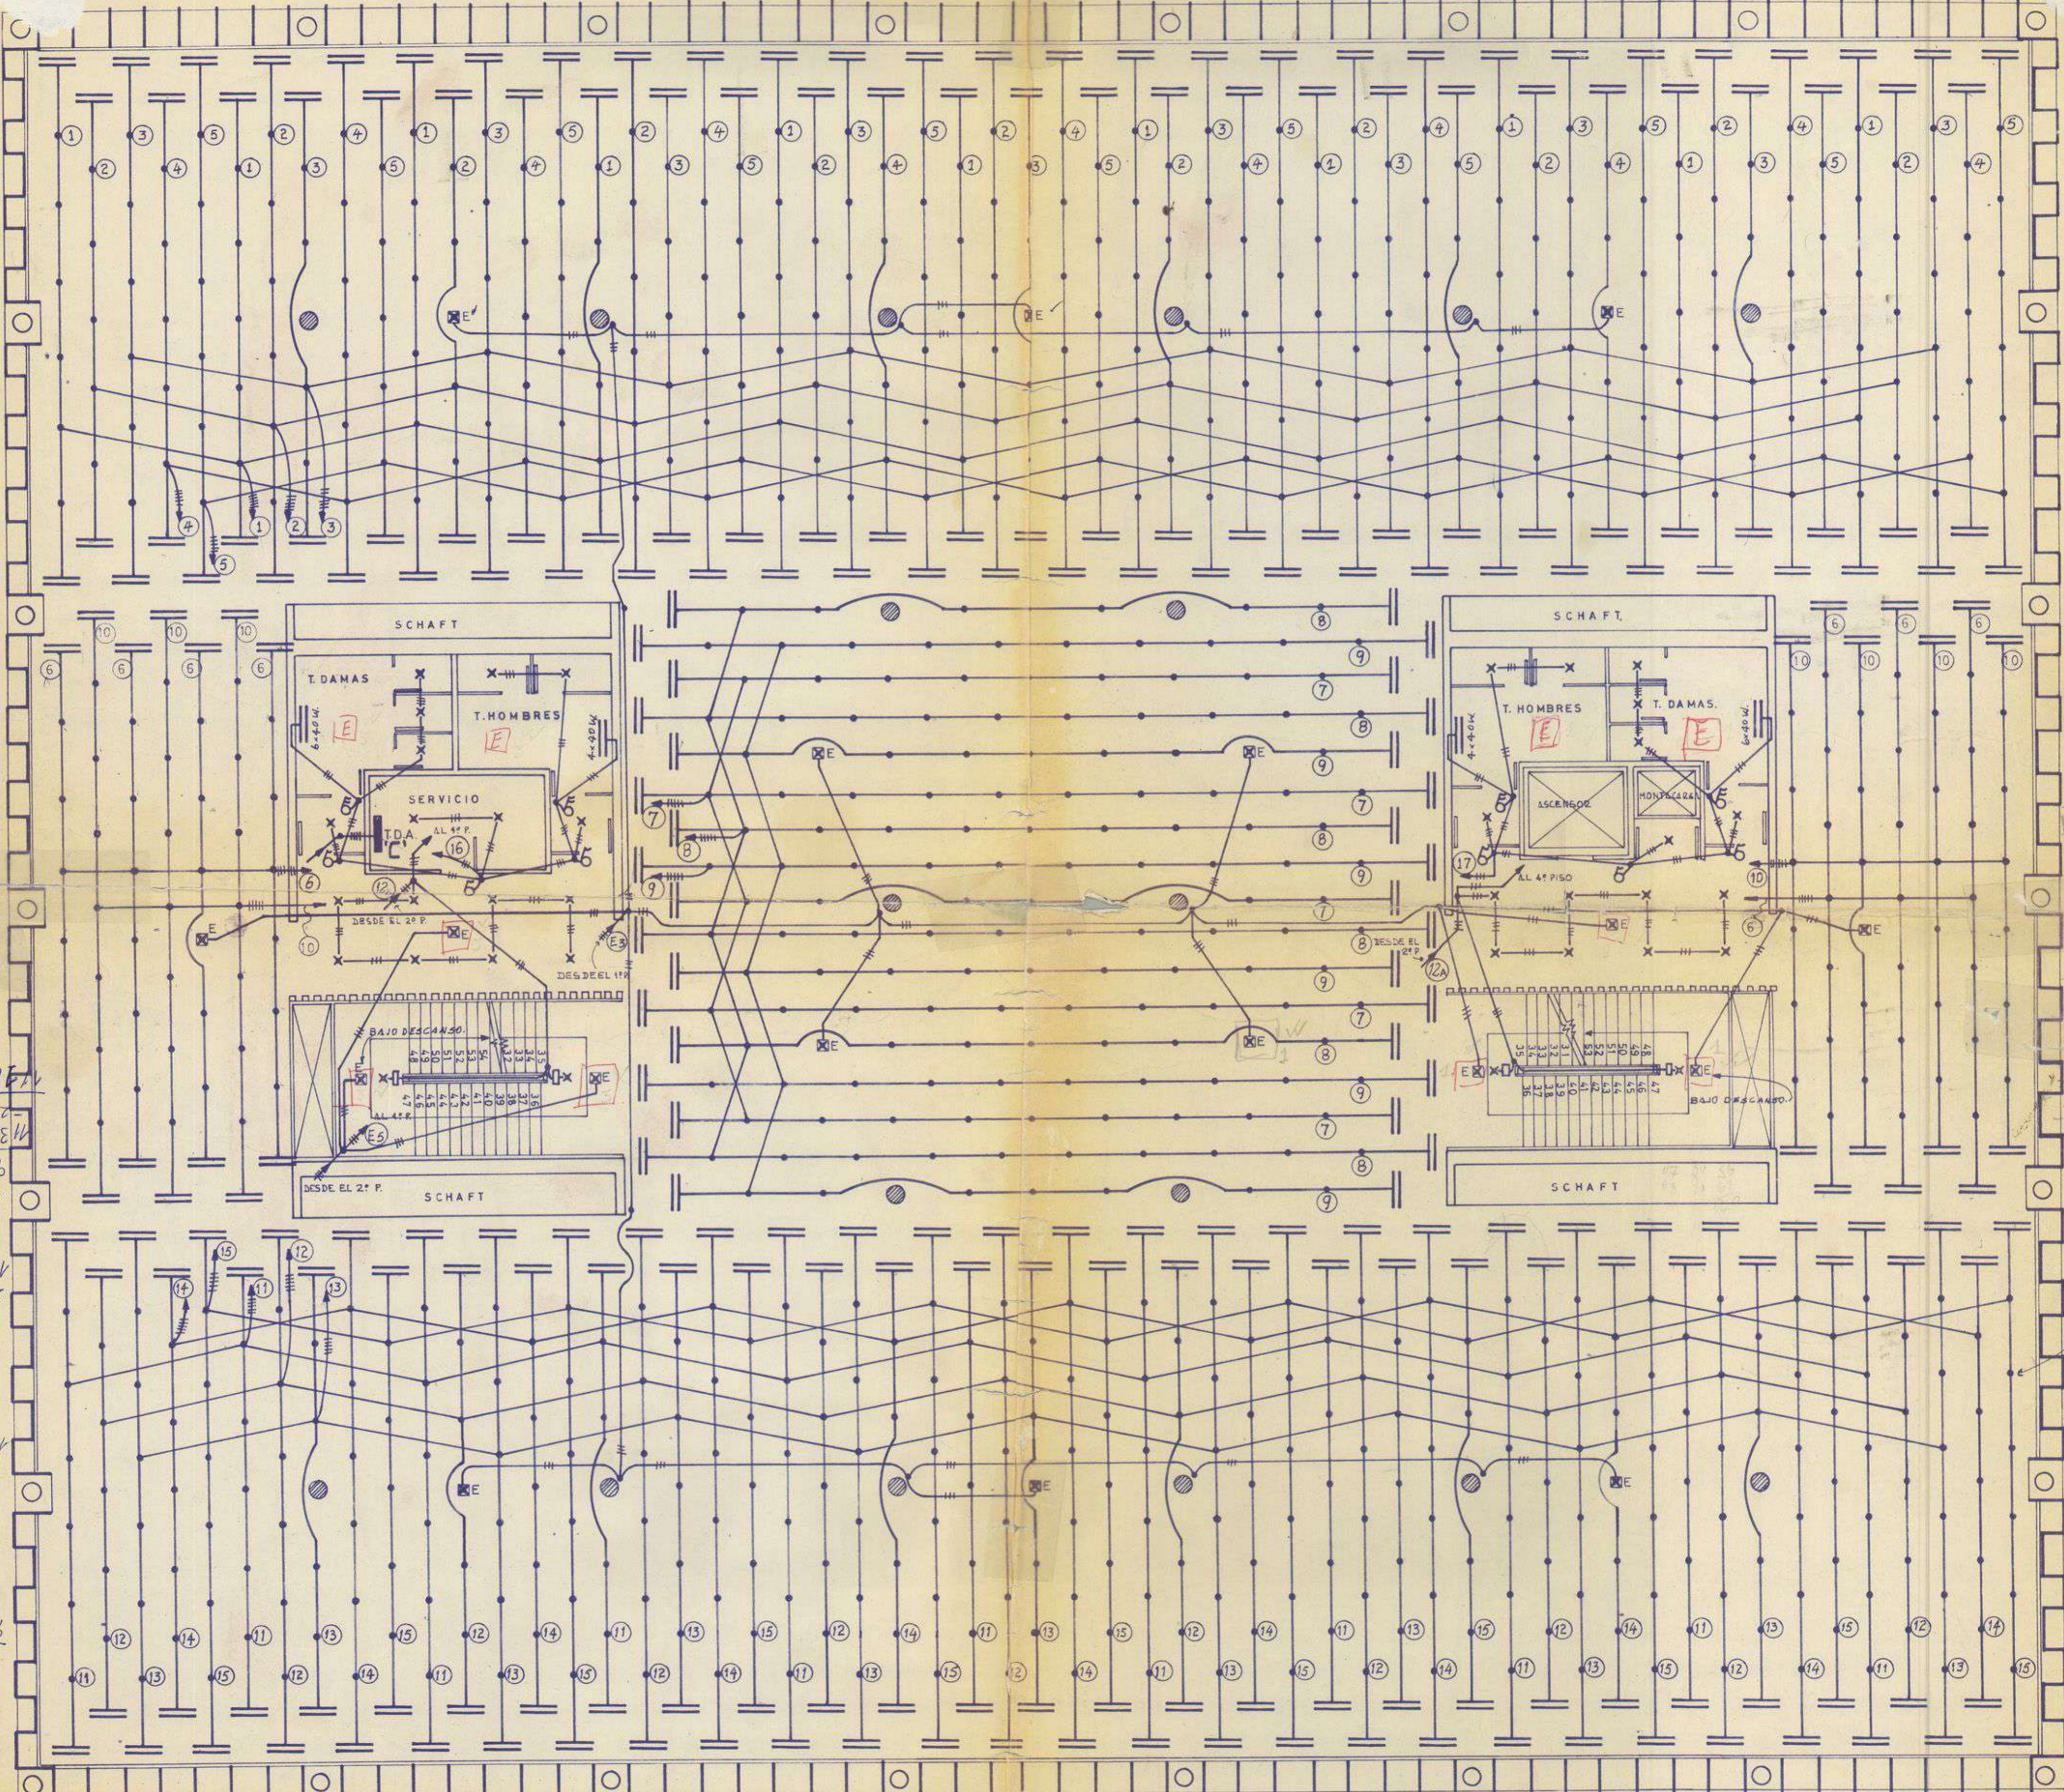

3º PISO. - 15 lamp. -