




CORTE A-A

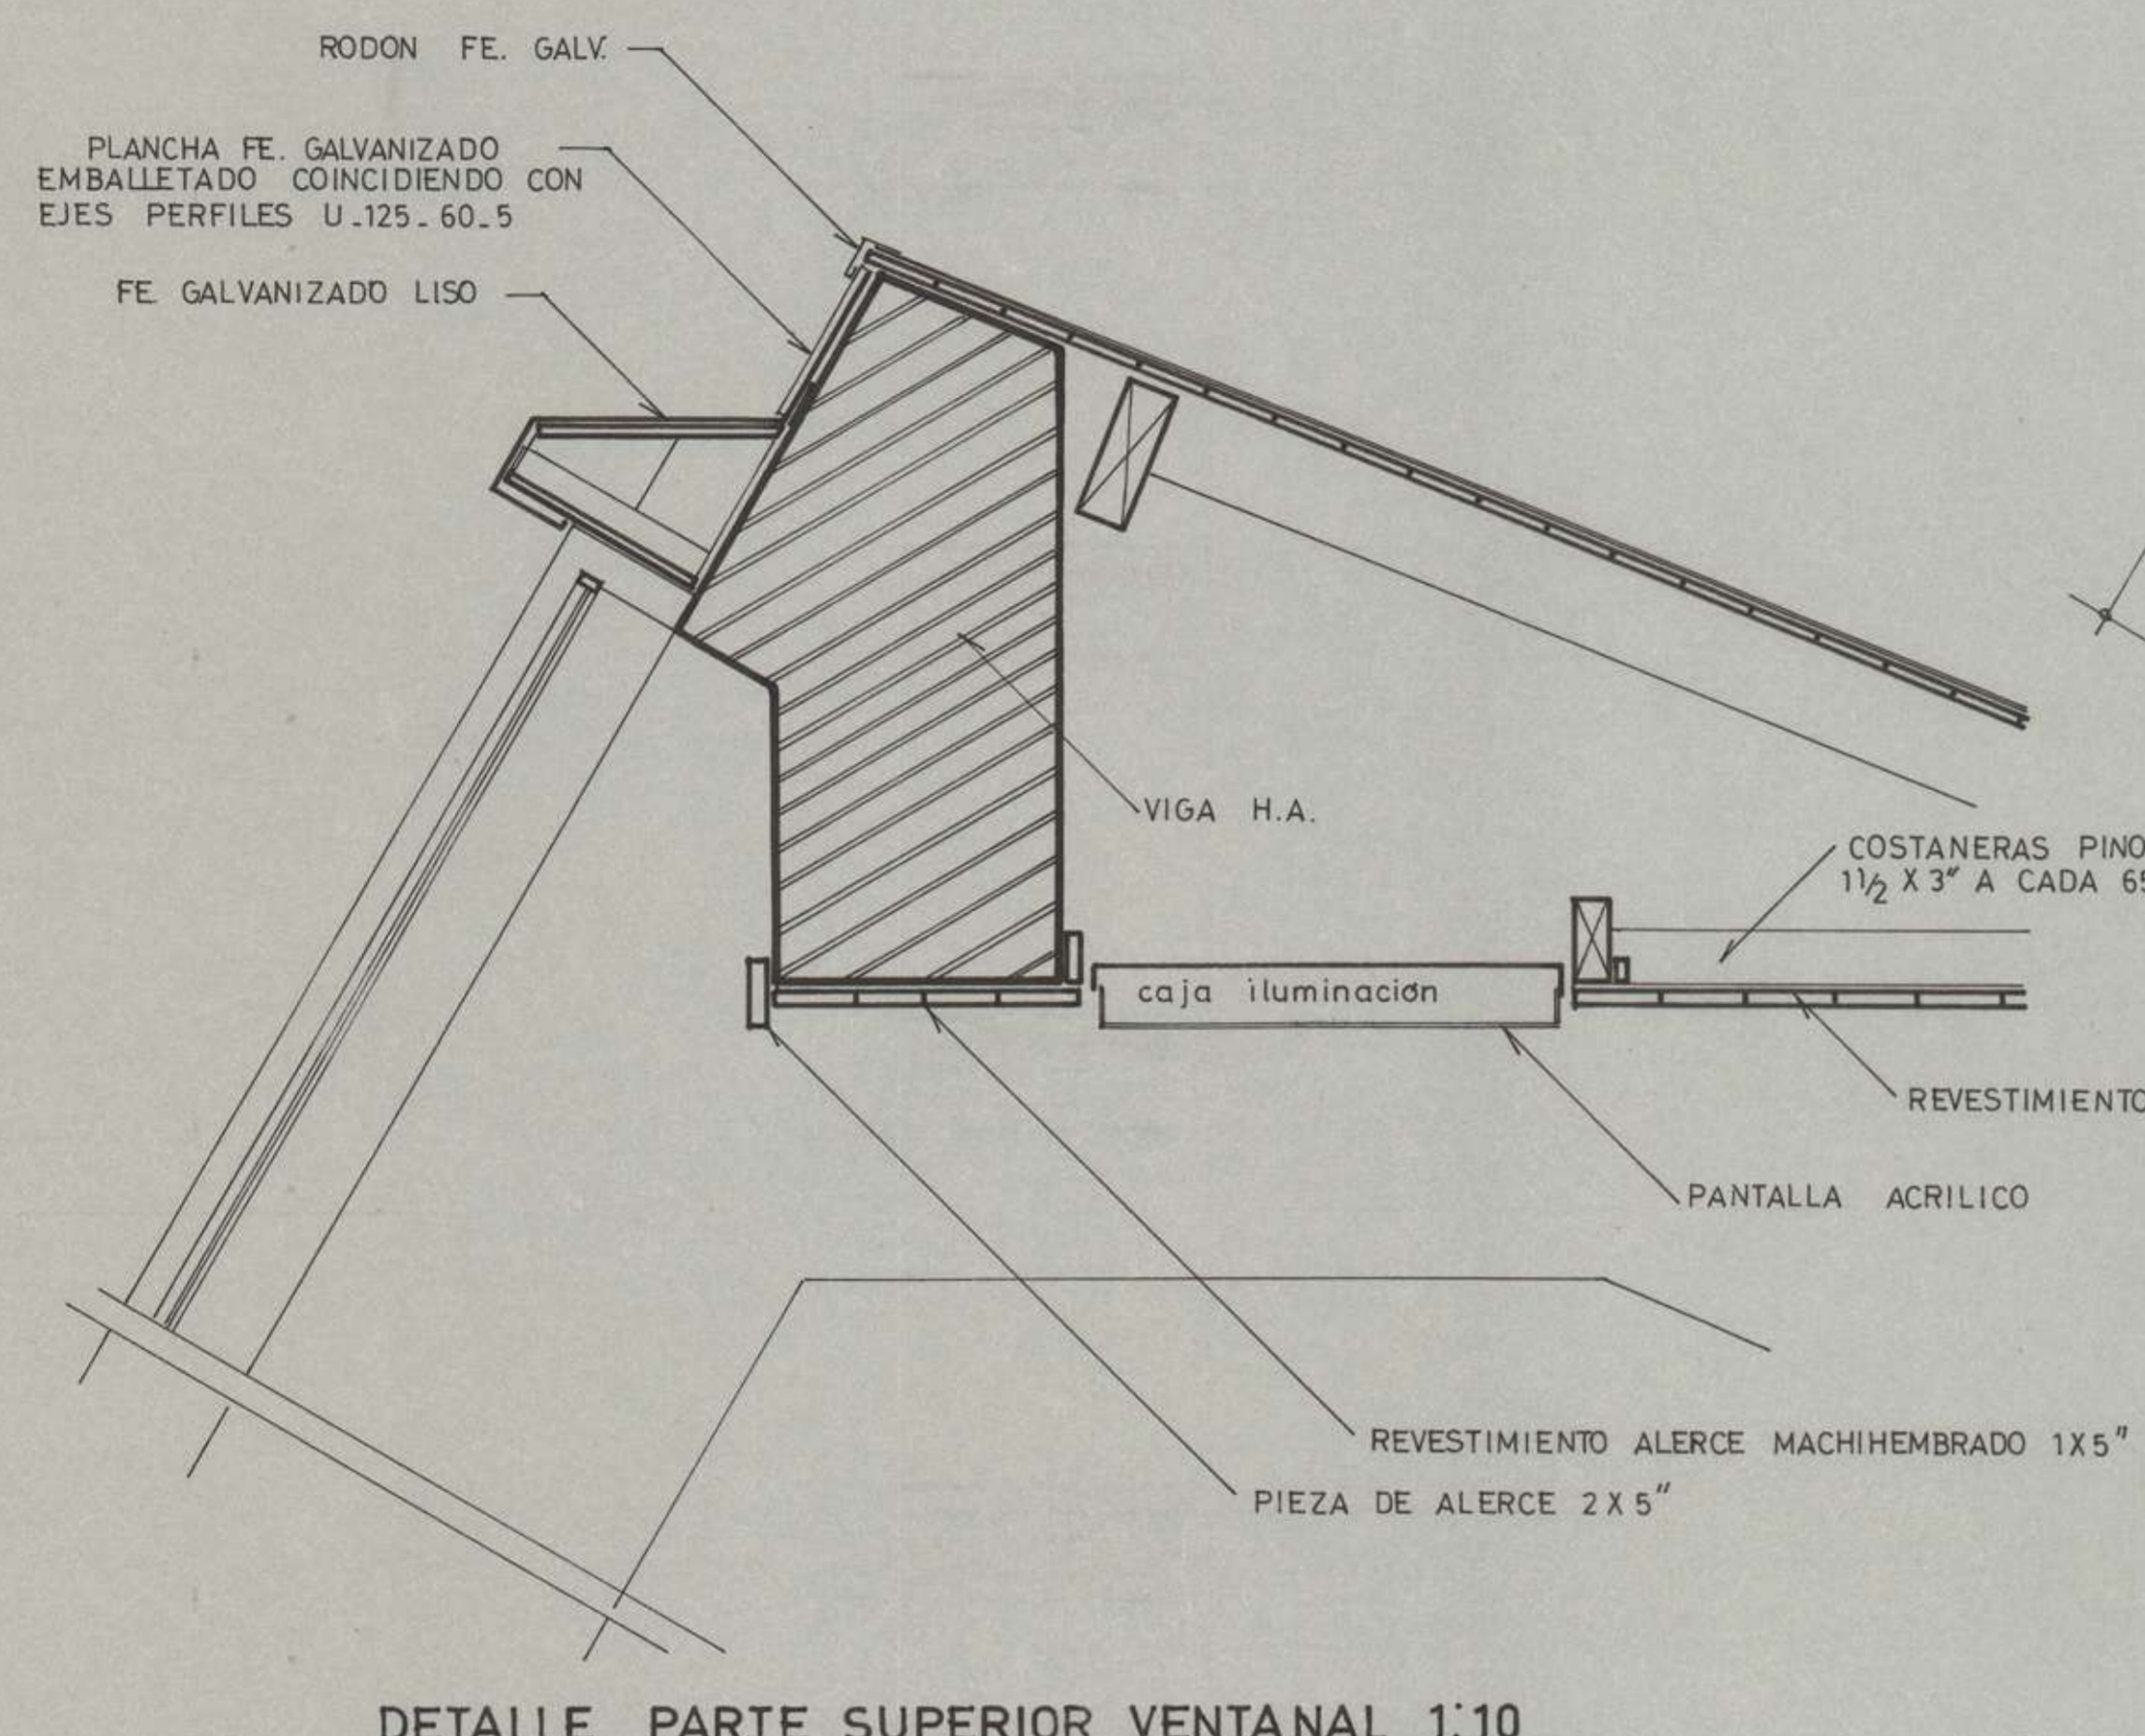

DETALLE PARTE SUPERIOR VENTANAL 1:10

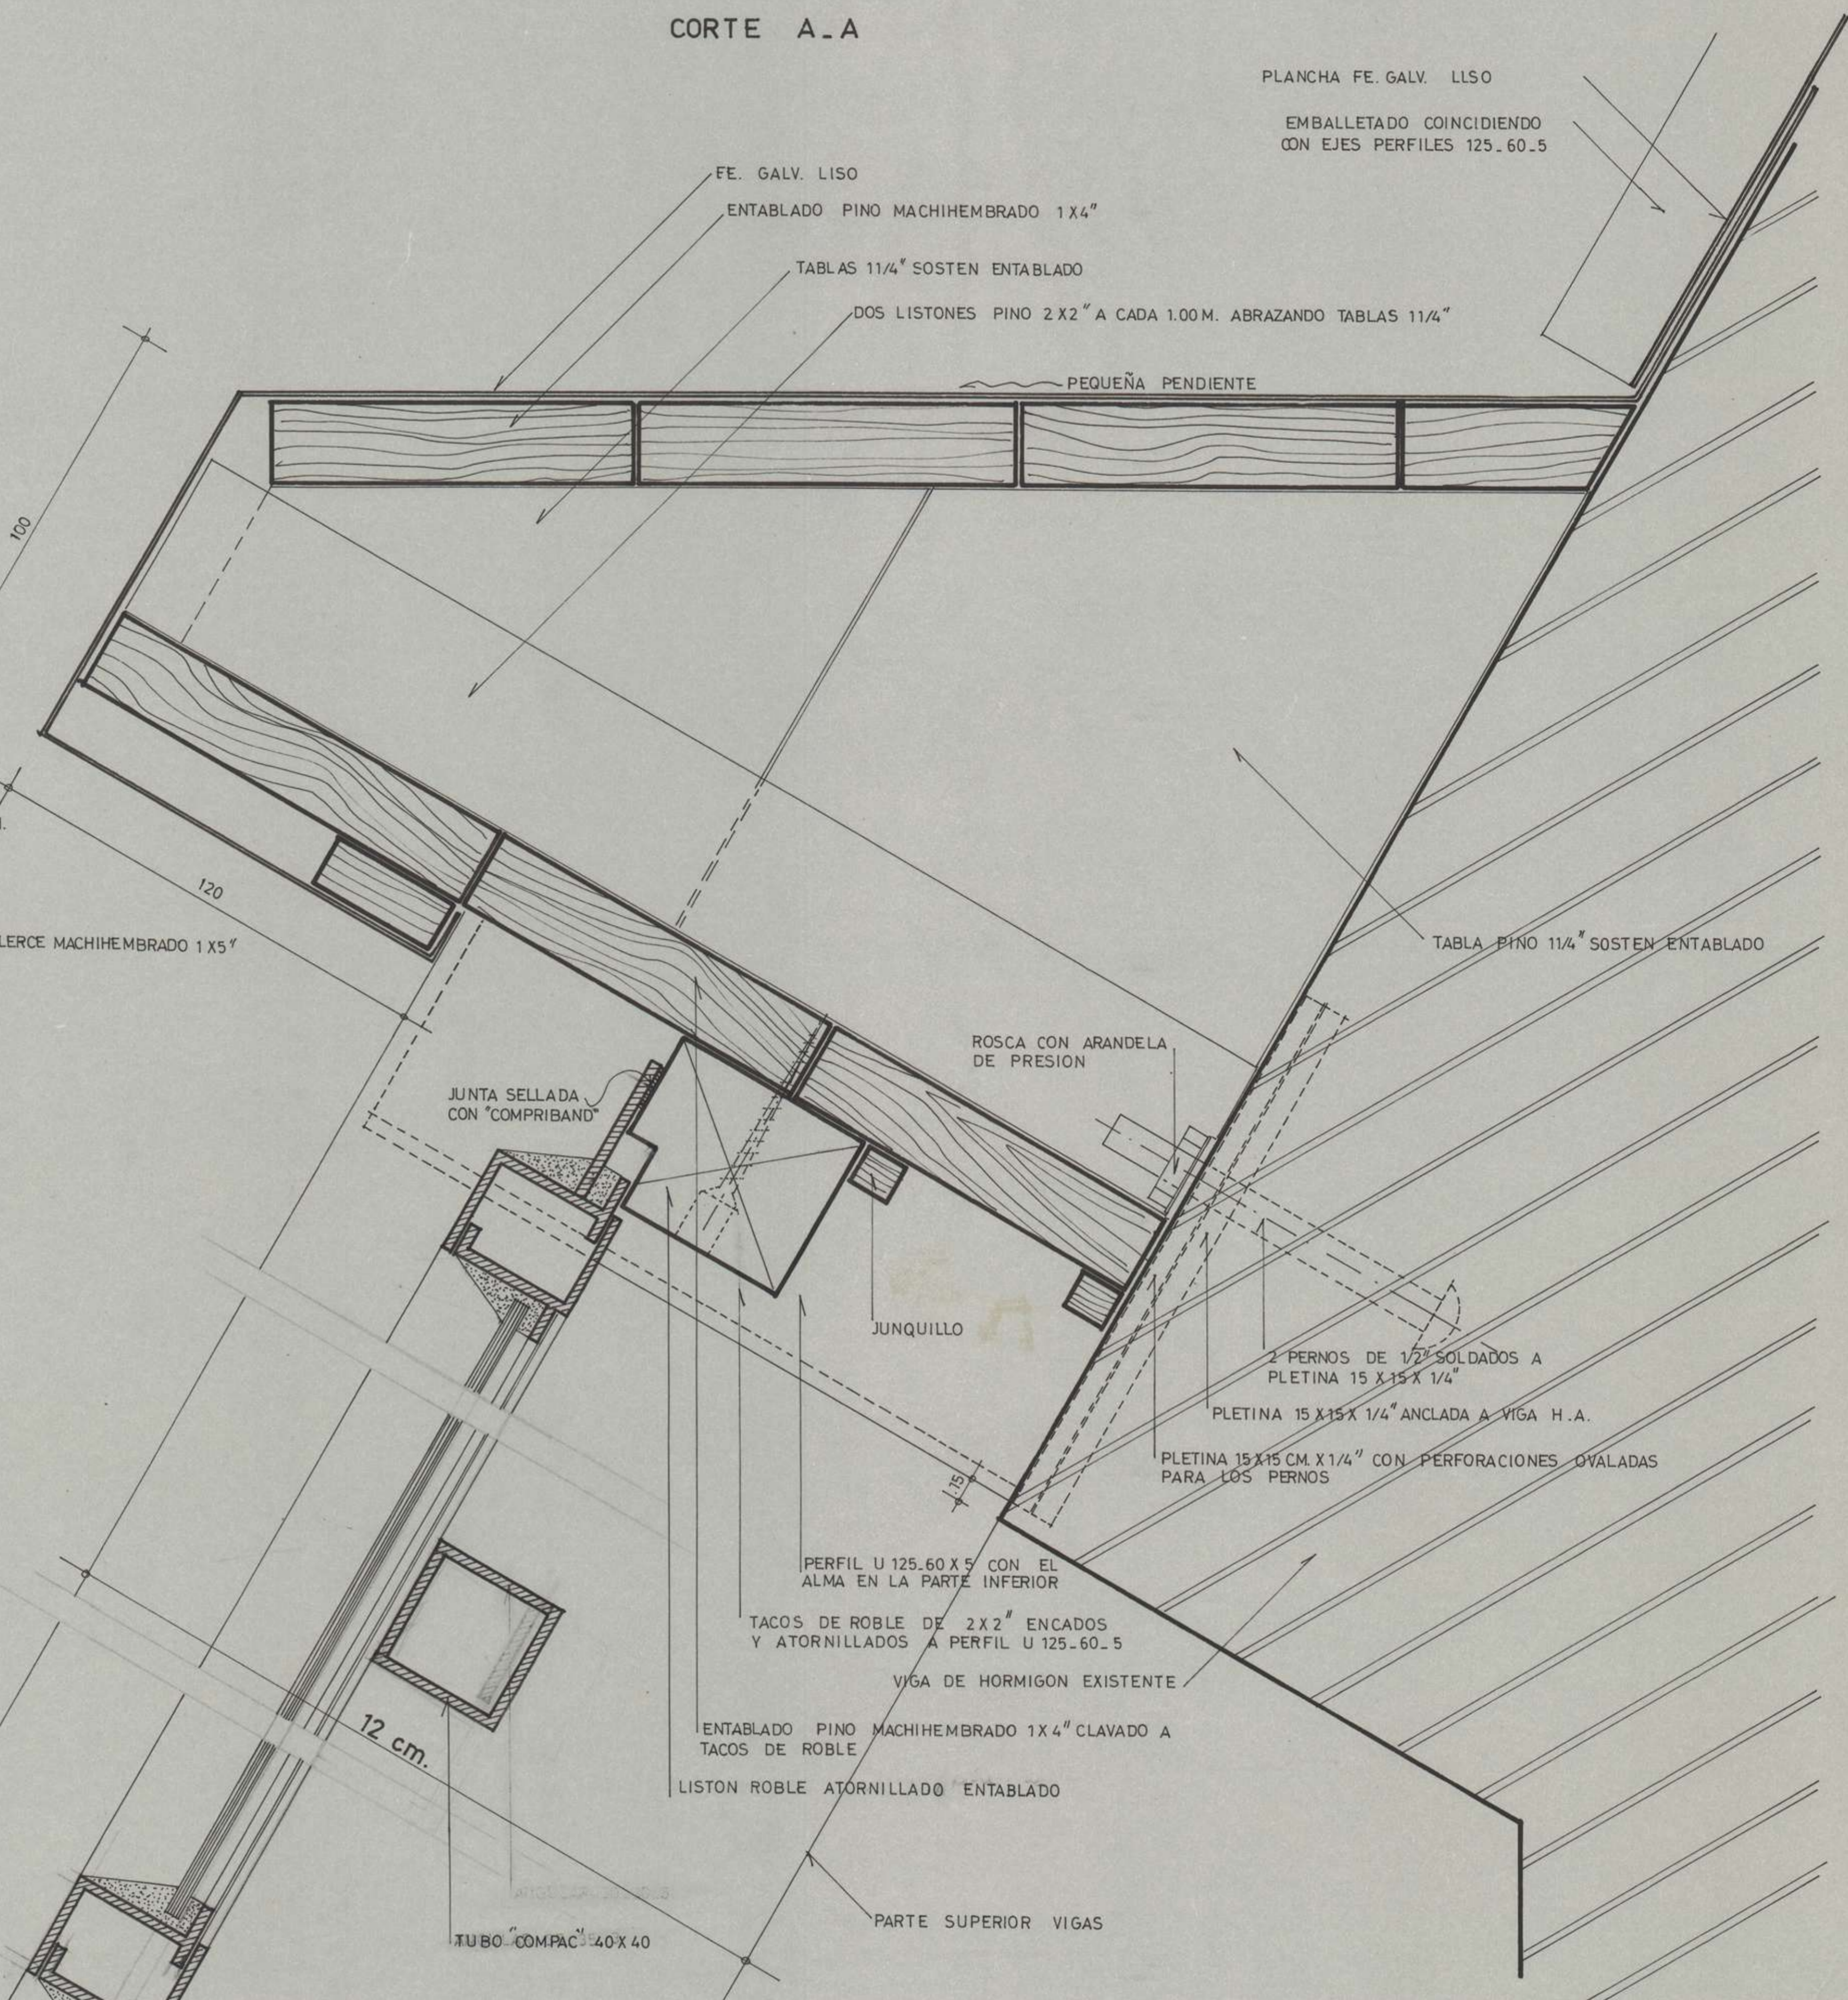

CORTE B-B

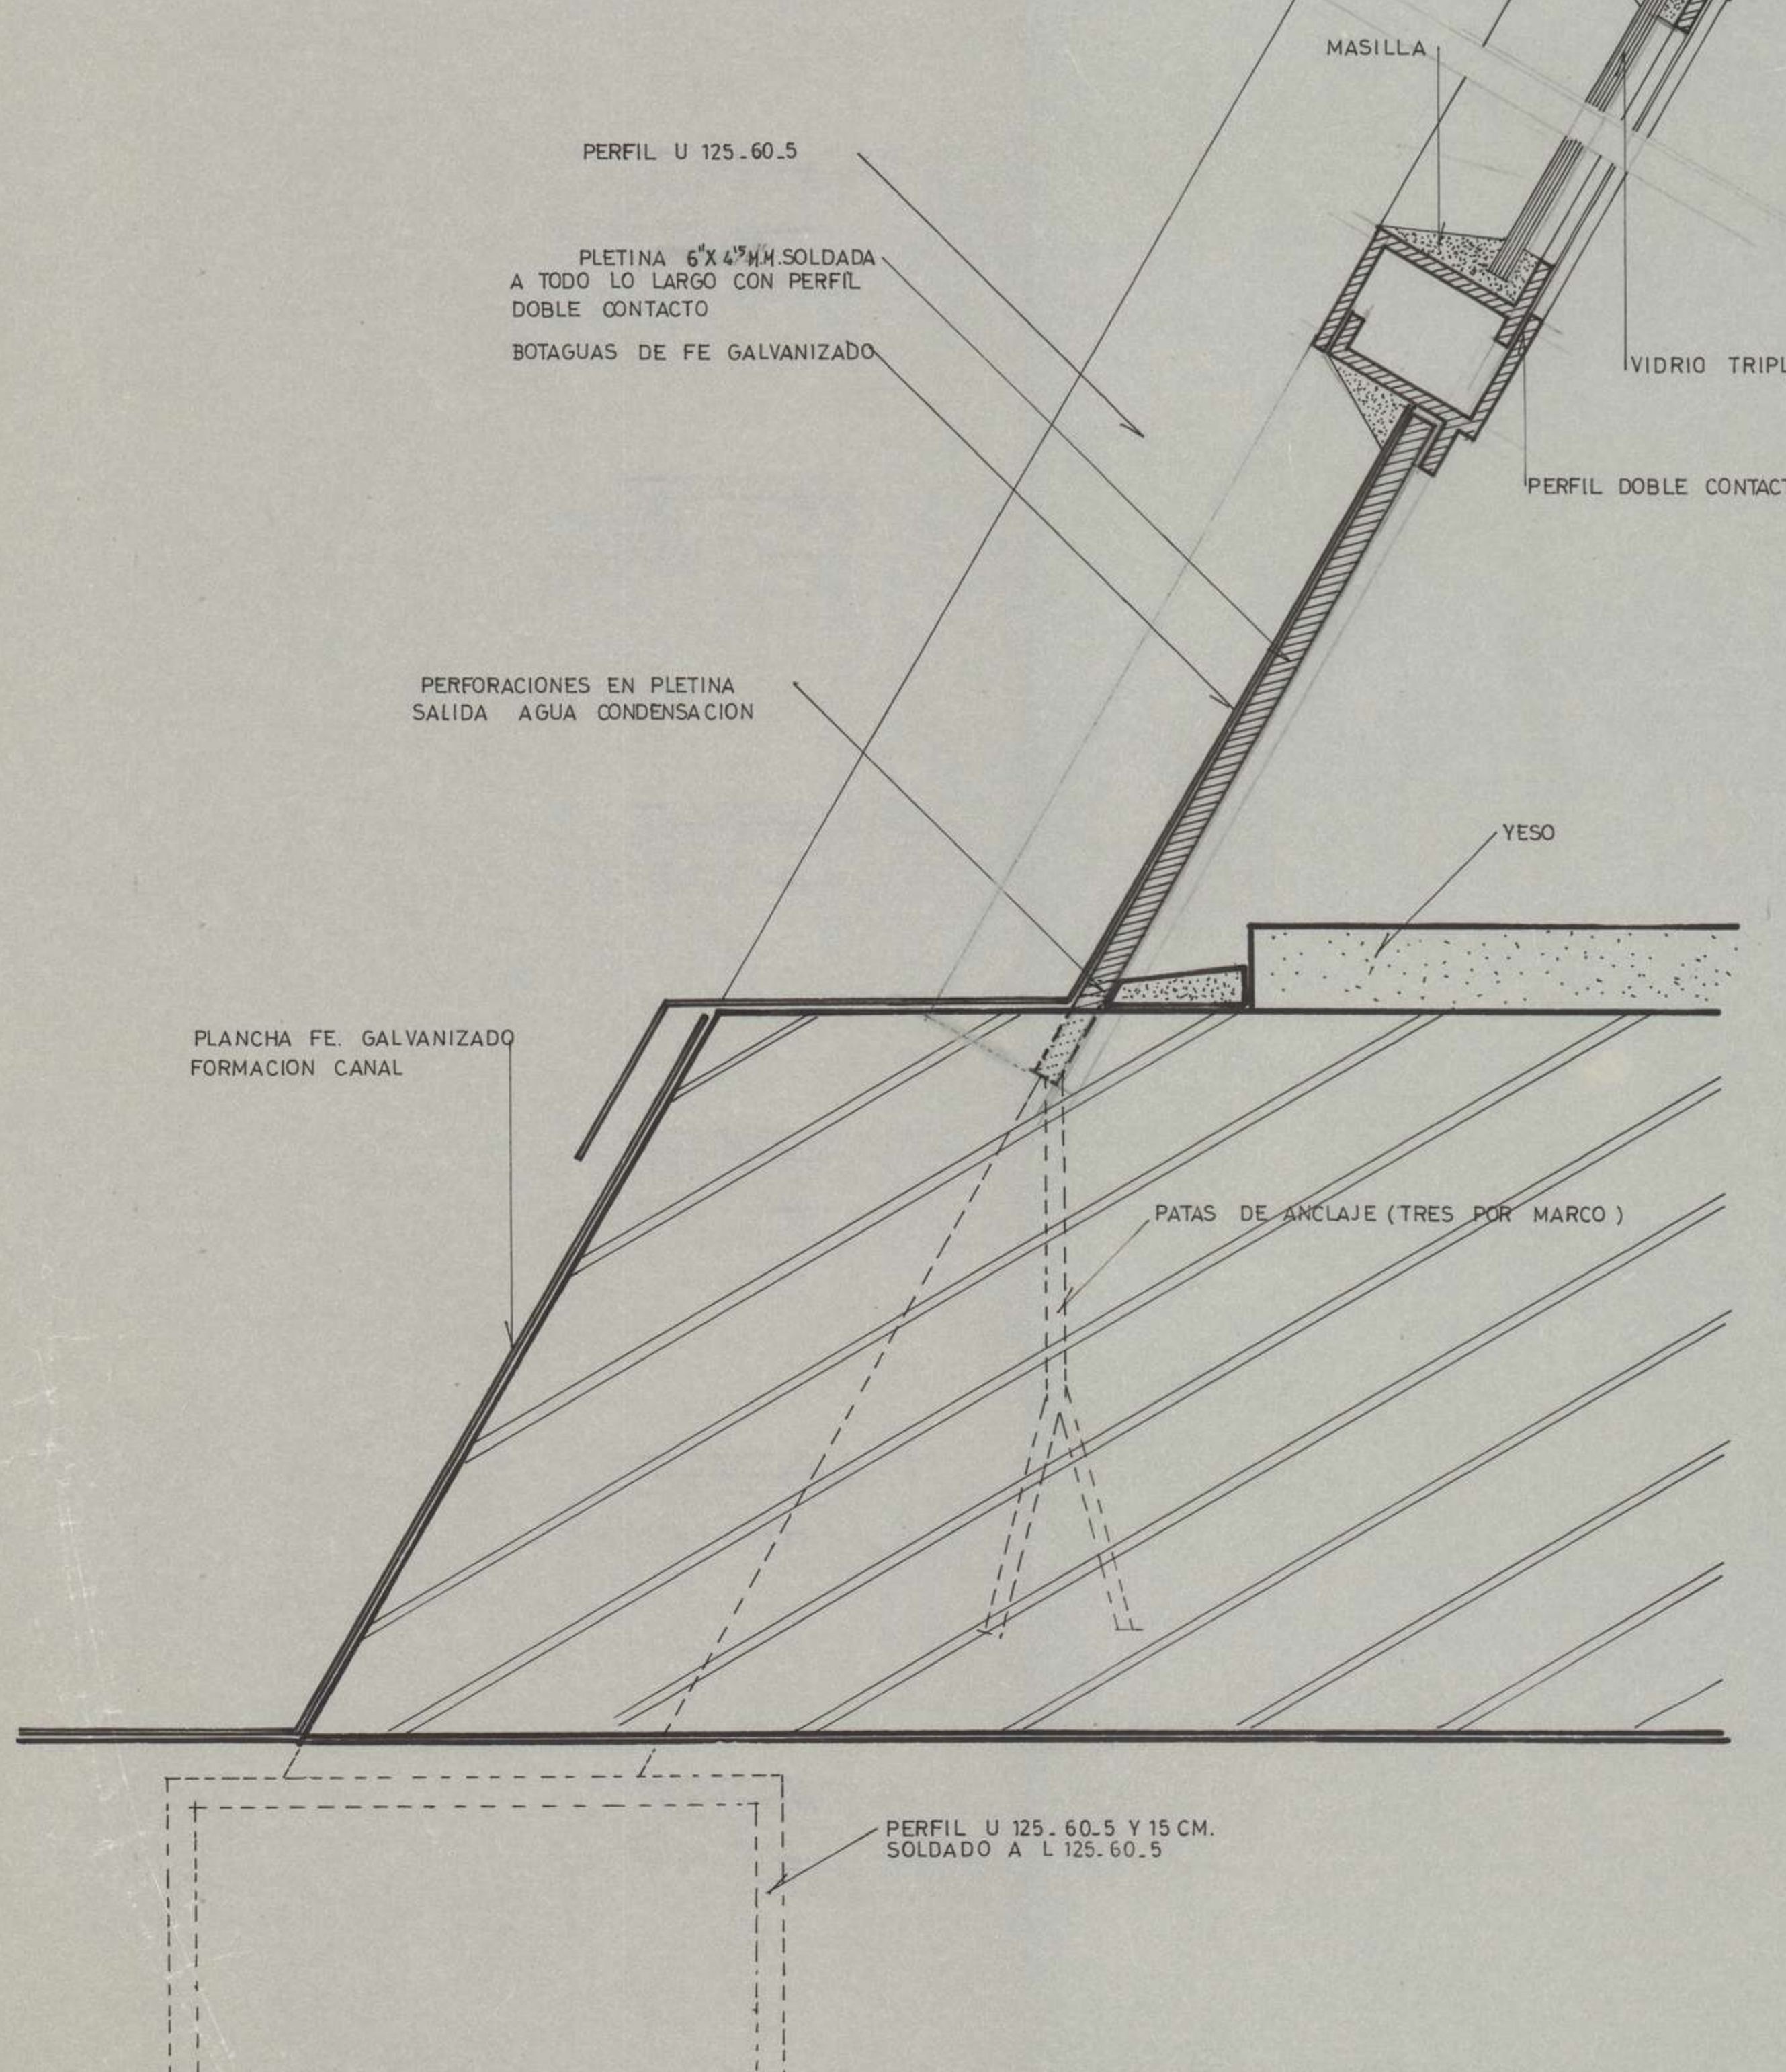

DETALLE PARTE INFERIOR DEL VENTANAL 1:10

